


P:\1. Asset Management\Highways AM\Programmes of Work\2022- 23\CWay2\SDICAD\Diversion Routes\Site9.B4507.dwg

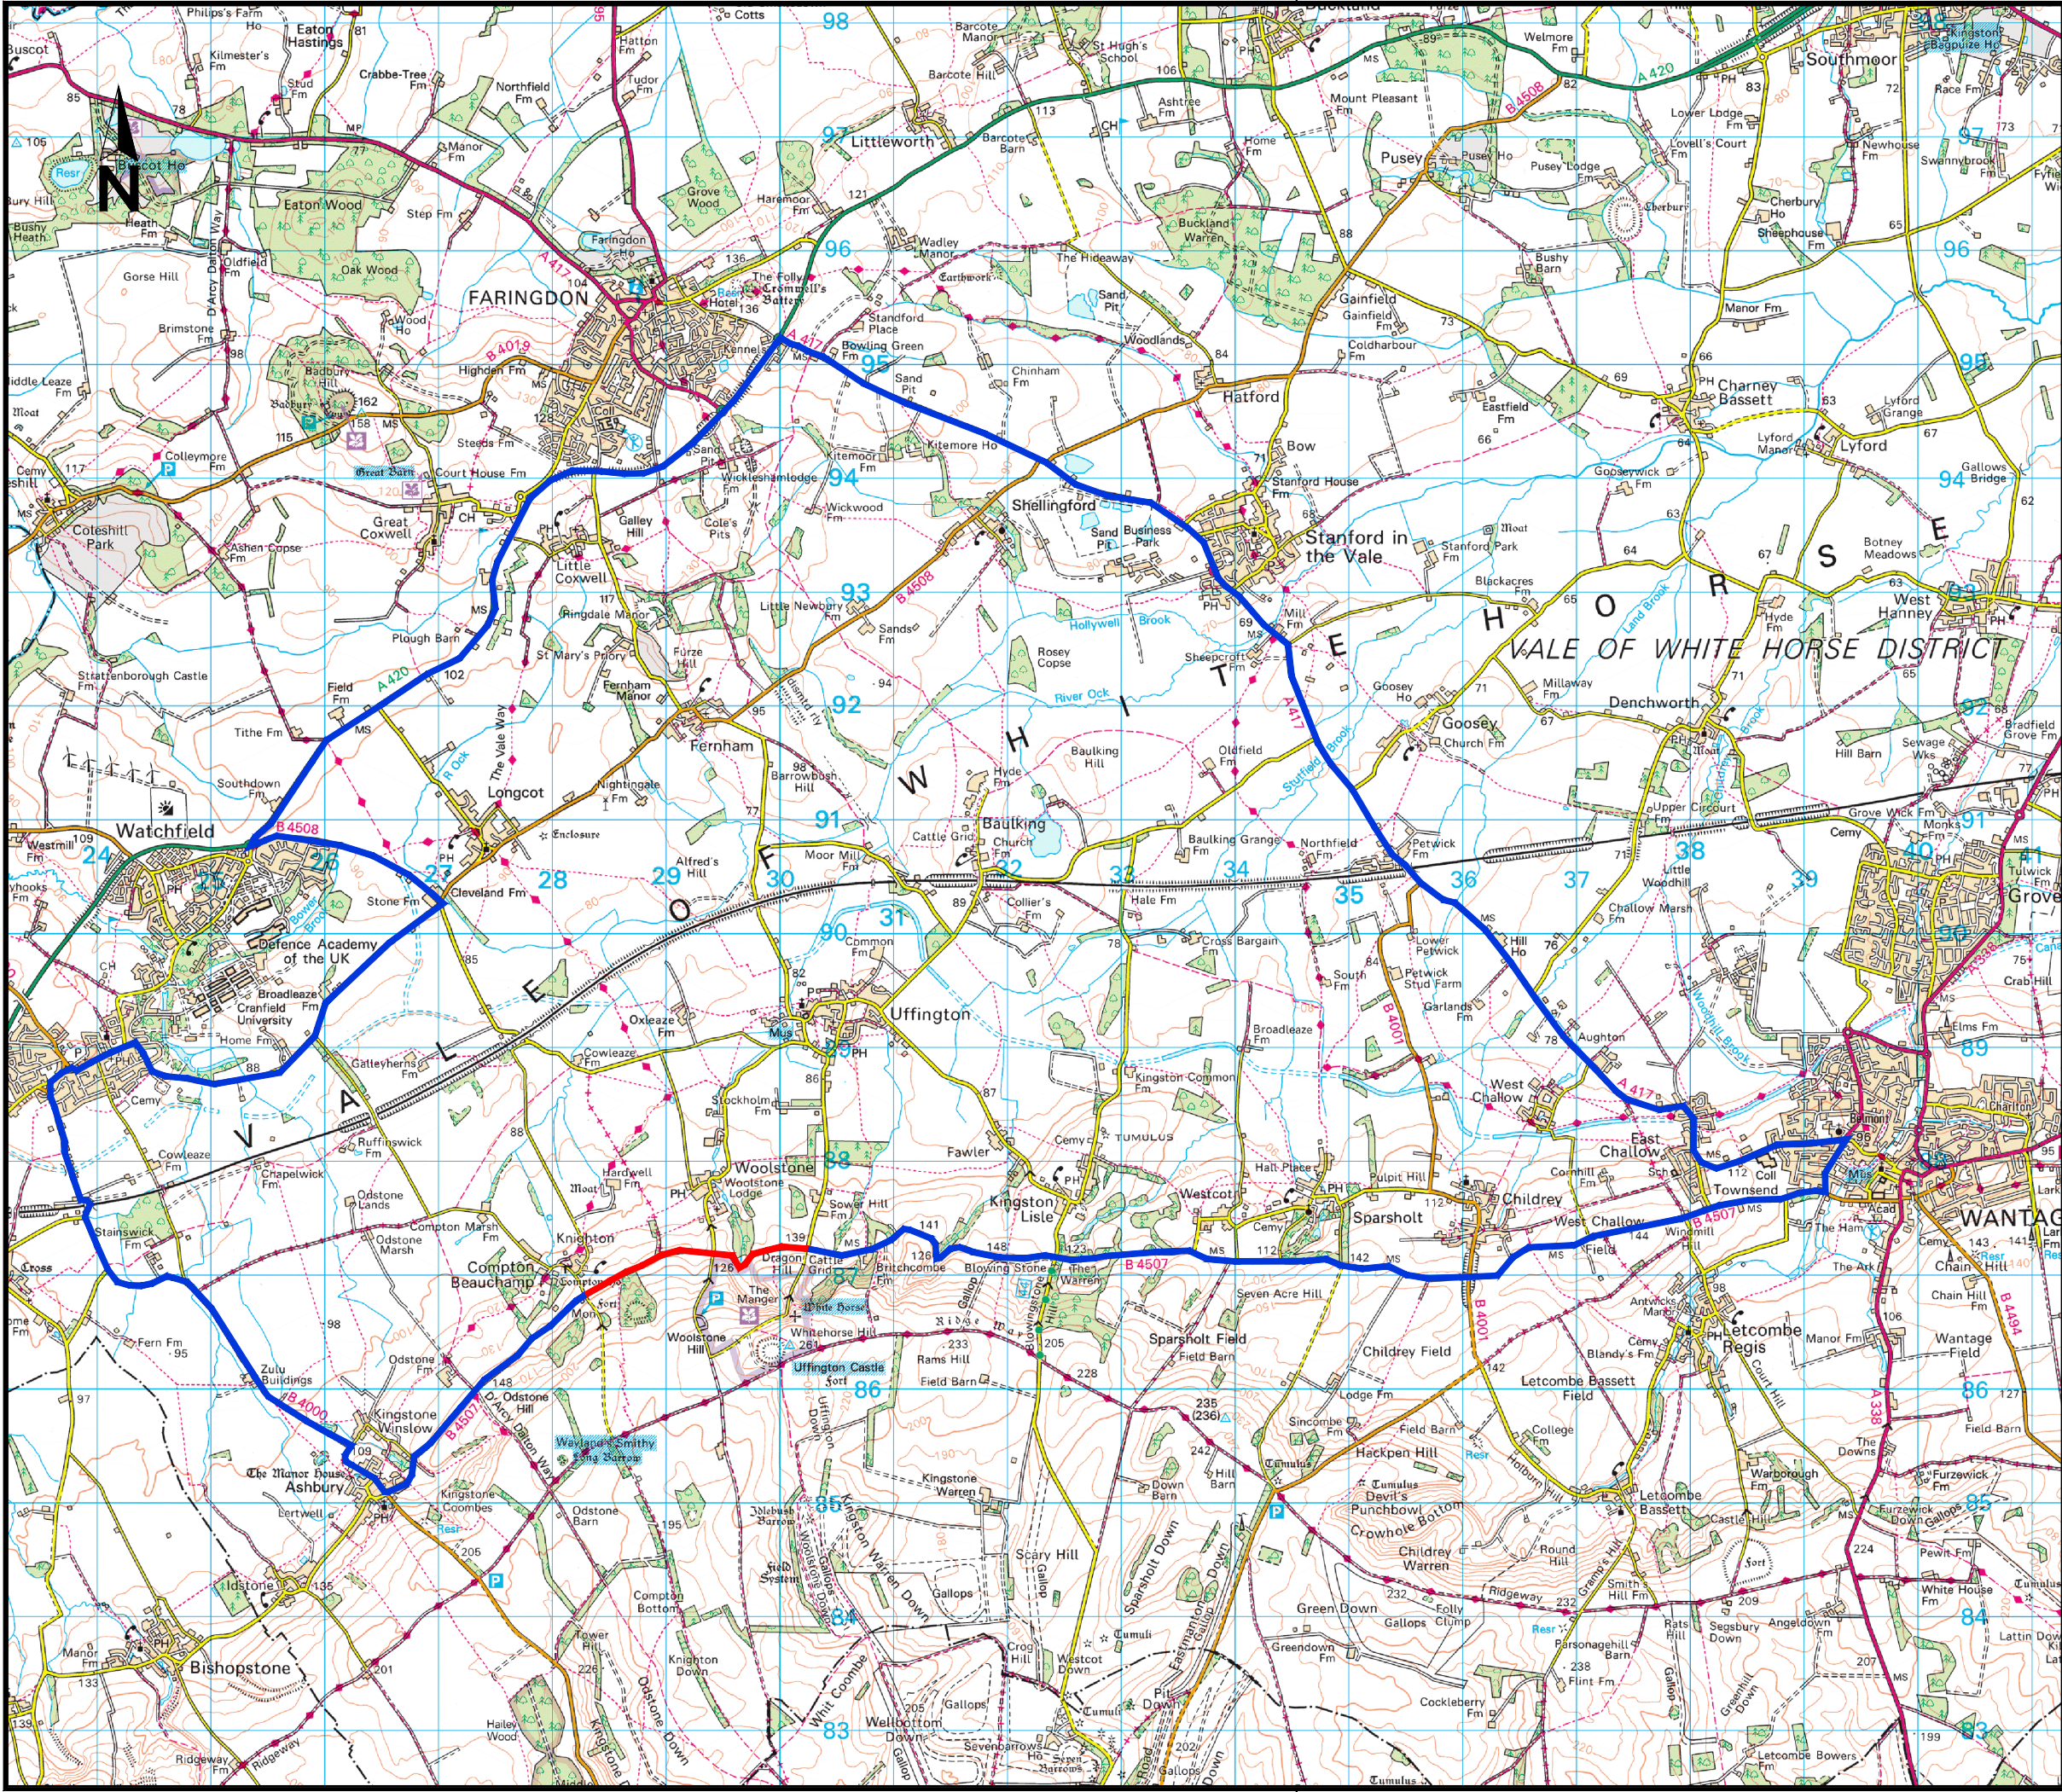

Drawing No.

Revision 0

Key

Road Closure

Proposed diversion route

SAFETY, HEALTH AND ENVIRONMENTAL INFORMATION

IN ADDITION TO THE HAZARDS/RISKS NORMALLY ASSOCIATED WITH THE TYPES OF WORK DETAILED ON THIS DRAWING, NOTE THE FOLLOWING SIGNIFICANT RESIDUAL RISKS

CONSTRUCTION

(ENTER 'NONE' IF APPLICABLE)

MAINTENANCE/CLEANING

(ENTER 'NONE' IF APPLICABLE)

USE

(ENTER 'NONE' IF APPLICABLE)

DECOMMISSIONING/DEMOLITION

(ENTER 'NONE' IF APPLICABLE)

© Crown Copyright and Database rights 100023343 2016

Rev.	Date	Purpose of revision	Drawn	Checked	Approved

OXFORDSHIRE  
COUNTY COUNCIL

Chris McCarthy  
Deputy Director - Commercial  
Environment and Economy  
Oxfordshire County Council  
County Hall  
New Road  
Oxford  
OX1 1ND  
Tel: 0845 310 1111

Project title

SURFACE DRESSING 20202/23  
SITE 16. B4507 COMPTON BEAUCHAMP  
TO BROADWAY JCT

Drawing title

DIVERSION  
ROUTE

Drawing Status

Scale @ A3	Drawn by LA	Checked by	Approved by
N.T.S	Date drawn 05.10.2021	Date checked	Date approved

Oxfordshire Project No. & File Ref

Drawing No.

Revision 0