


BLOOR HOMES LIMITED  
UNIT 7, LATHAM ROAD, SWINDON, SN25 4DL  
TELEPHONE: 01793 835600

THIS DRAWING AND THE BUILDING WORKS DEPICTED ARE THE  
COPYRIGHT OF J.S.BLOOR (SERVICES) LIMITED AND MAY NOT  
BE REPRODUCED OR AMENDED EXCEPT BY WRITTEN  
PERMISSION. NO LIABILITY WILL BE ACCEPTED FOR  
AMENDMENTS MADE BY OTHER PERSONS.

THIS DRAWING IS TO BE READ IN CONJUNCTION WITH  
SEPARATE GROUP 1 SITE SPECIFIC CONSTRUCTION NOTES  
AND MATERIALS SPECIFICATION.

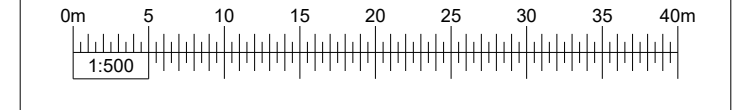

- KEY.
- DIVERSION THROUGH SITE DURING  
S278 SANDS HILL WORK
  - FOOTPATH REMAINS AS CURRENTLY  
USED - NOT AFFECTED BY S278 WORKS
  - MARINE BUNGALOW ACCESS ROUTE  
DURING S278 SANDS HILL WORK  
MARCH - MAY 2026
  - MARINE BUNGALOW ACCESS ROUTE  
DURING SEWER WORKS  
1 WEEK - FEB SCHOOL HALF TERM
  - SEWER WORKS  
1No MANHOLE AND 2No GULLIES

REVISION.	

FARINGDON  
SANDS HILL

CONSTRUCTION  
MANAGEMENT PLAN

DATE: 27.10.25  
SCALE: 1:500 @ A1  
DRAWN: KMF  
CHECKED: IG