


DWG INFO: M:\CLARKEBOND\UK LIMITED\BRISTOL PROJECTS\WB04775 - PARK ROAD FARRINGTON, SW108-EN-240\EXISTING SERVICES

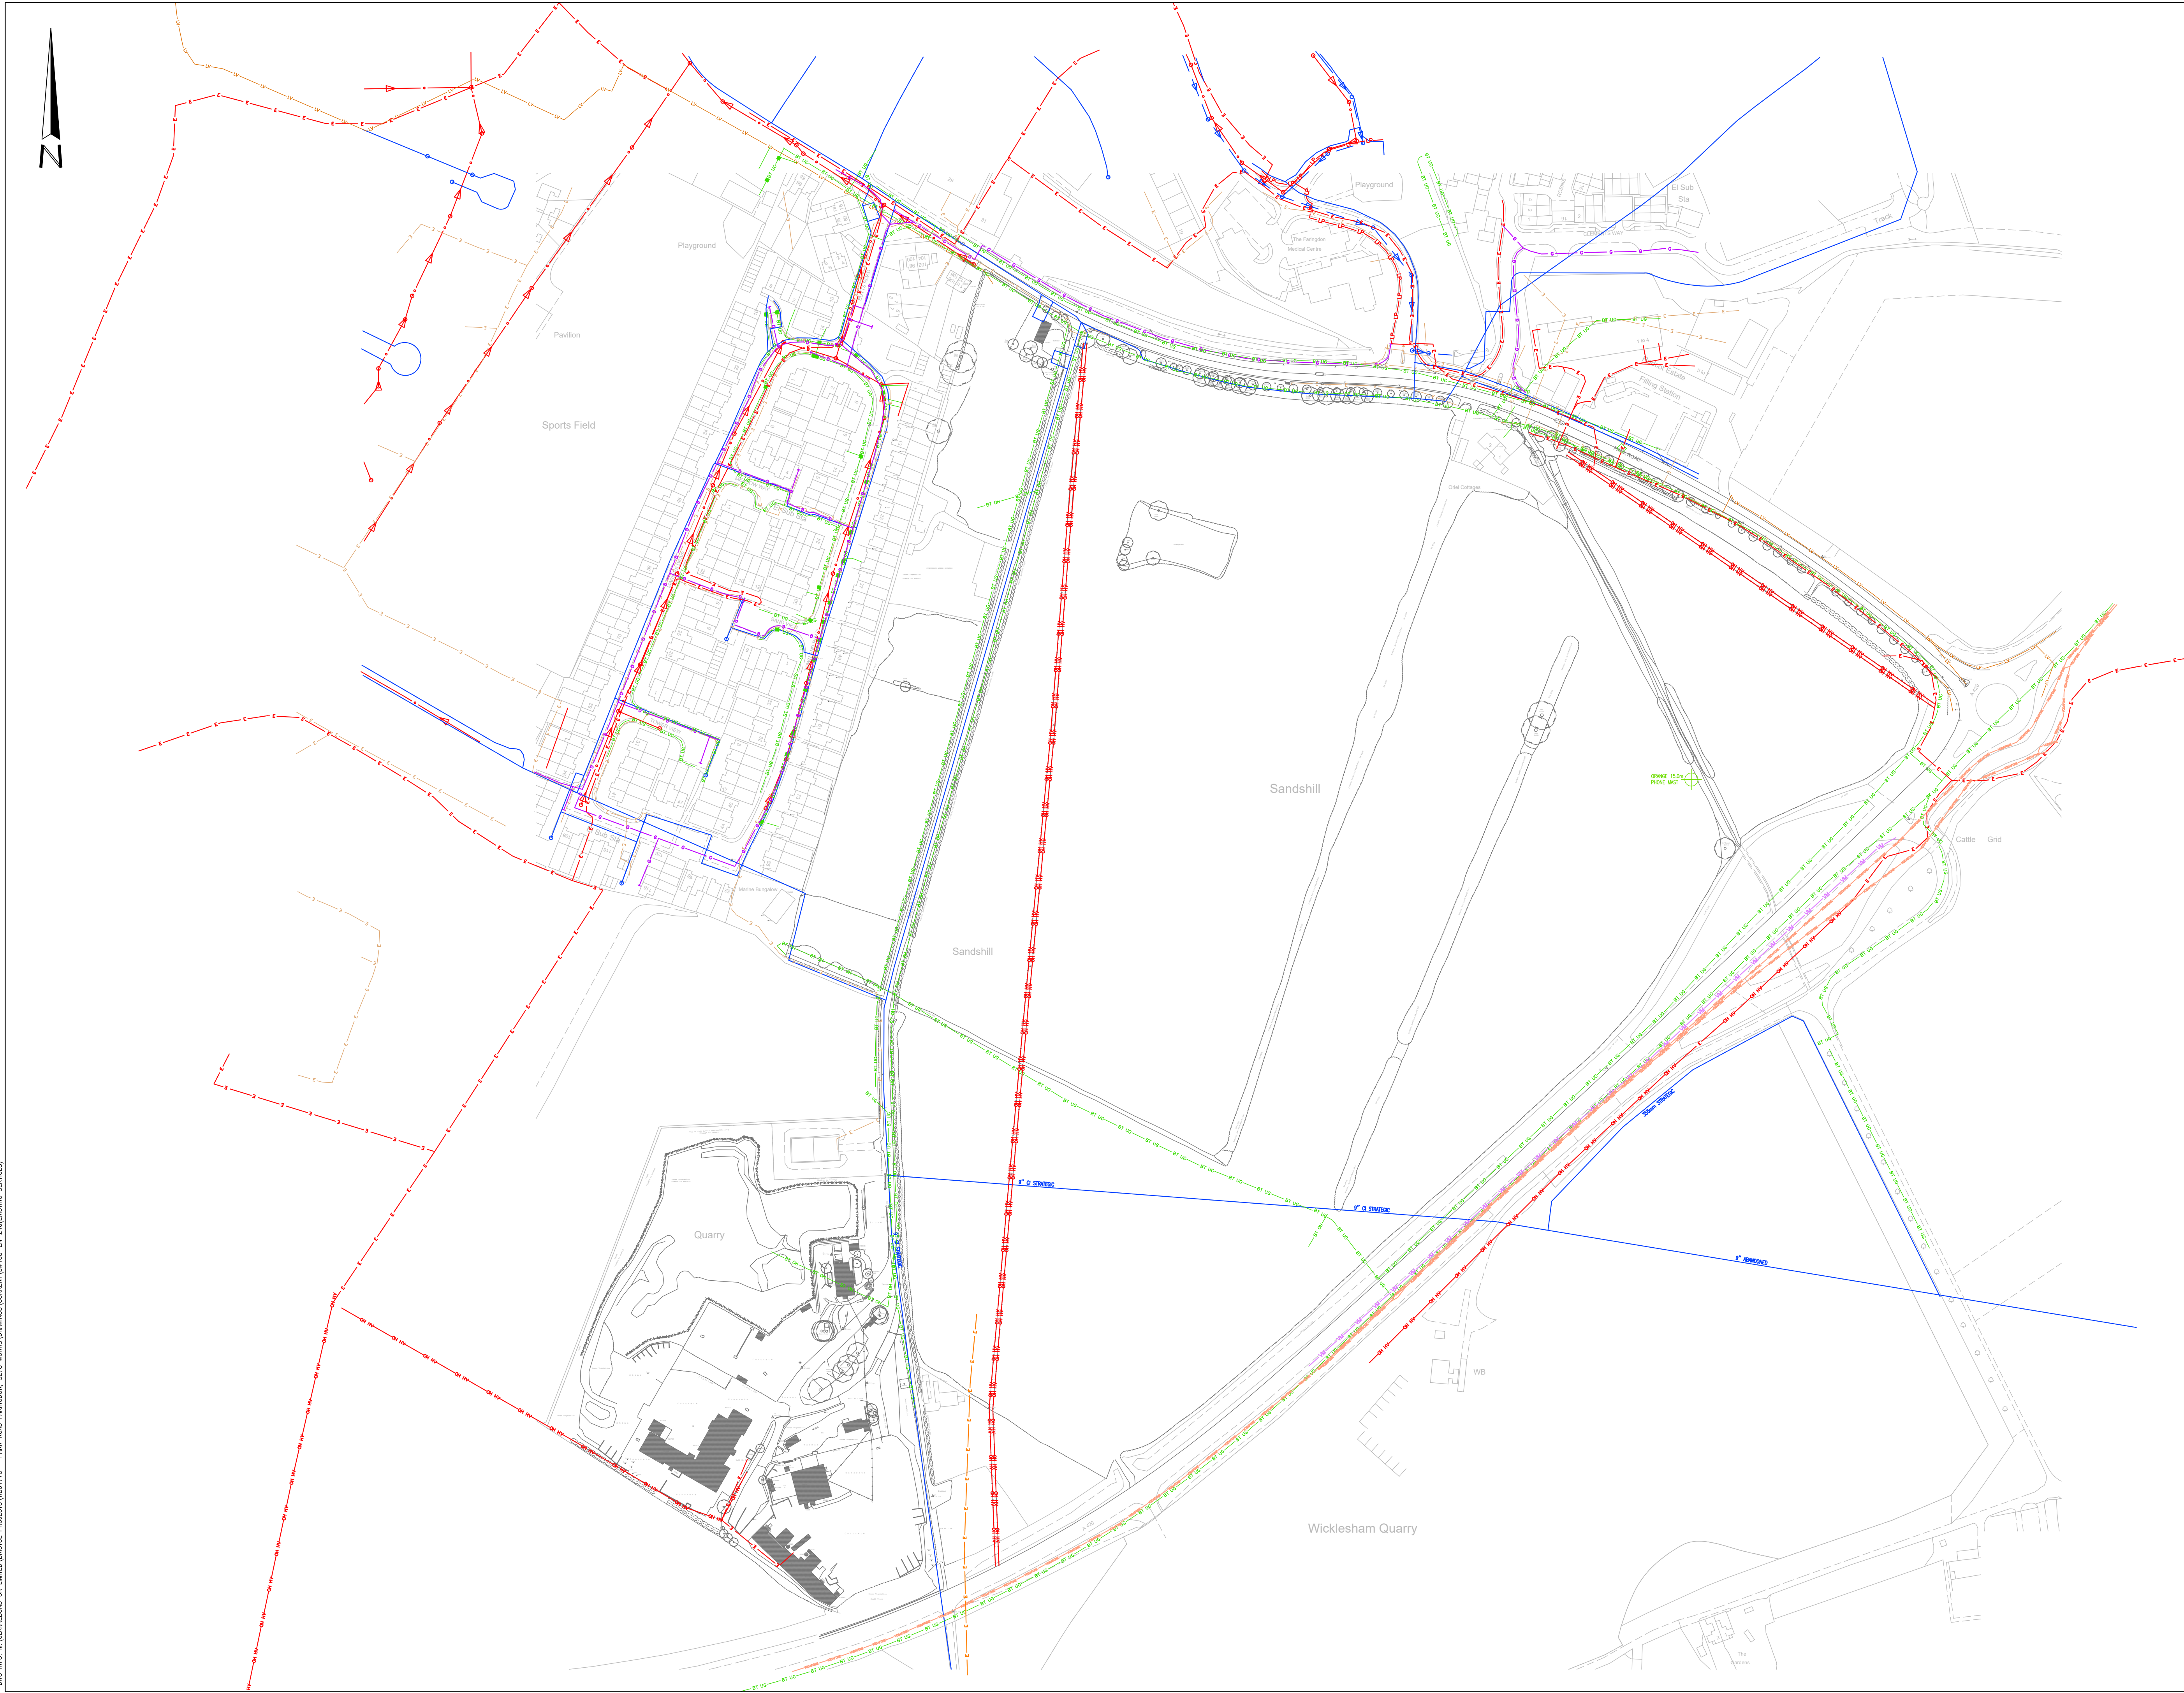

CDM RESIDUAL RISKS

The work shown on this drawing is both familiar to the designers and routinely safely built in similar circumstances by competent contractors.

Risks are not considered significant.

Relevant data is included in the Pre-Construction Information Pack

Signed: JM Date: 05.06.2020

DO NOT SCALE THIS DRAWING FOR CONSTRUCTION PURPOSES.

CONTRACTOR TO CHECK ALL DIMENSIONS AND REPORT ALL ERRORS AND OMISSIONS TO THE ENGINEER

LEGEND

33kV ELECTRICITY

95 ELECTRICITY

UG 33kV ELECTRICITY

OH ELECTRICITY

UG ELECTRICITY

BT OH

BT UG

WATER

SURFACE WATER

FOUL WATER

GAS

VIRGINMEDIA

VODAFONE

LP MAINS

JOINT BOX

• FIRST ISSUE

JM

SI

05.06.2020

Rev Detail

By Chk

Date

Revisions

clarkebond

MULTIDISCIPLINARY ENGINEERING CONSULTANTS

The Cocoa House
129 Cumberland Road
Bristol BS1 6UY
tel +44 (0) 117 929 2244
fax +44 (0) 117 929 3095
e-mail bristol@clarkebond.com
web www.clarkebond.com

Bristol Exeter London

Client

BLOOR HOMES

Project

PARK ROAD
FARRINGTON

Drawing Title

EXISTING SERVICES

Drawing Status

INFORMATION

Project No. WB04775

Drawing No. SW108-EN-240

Scale 1:500

Date 05.06.20

Revision

Drawn JM

Checked SI

Sheet Size A1

*

© This drawing may not be copied without prior written permission